


ERDGESCHOSS 1:50

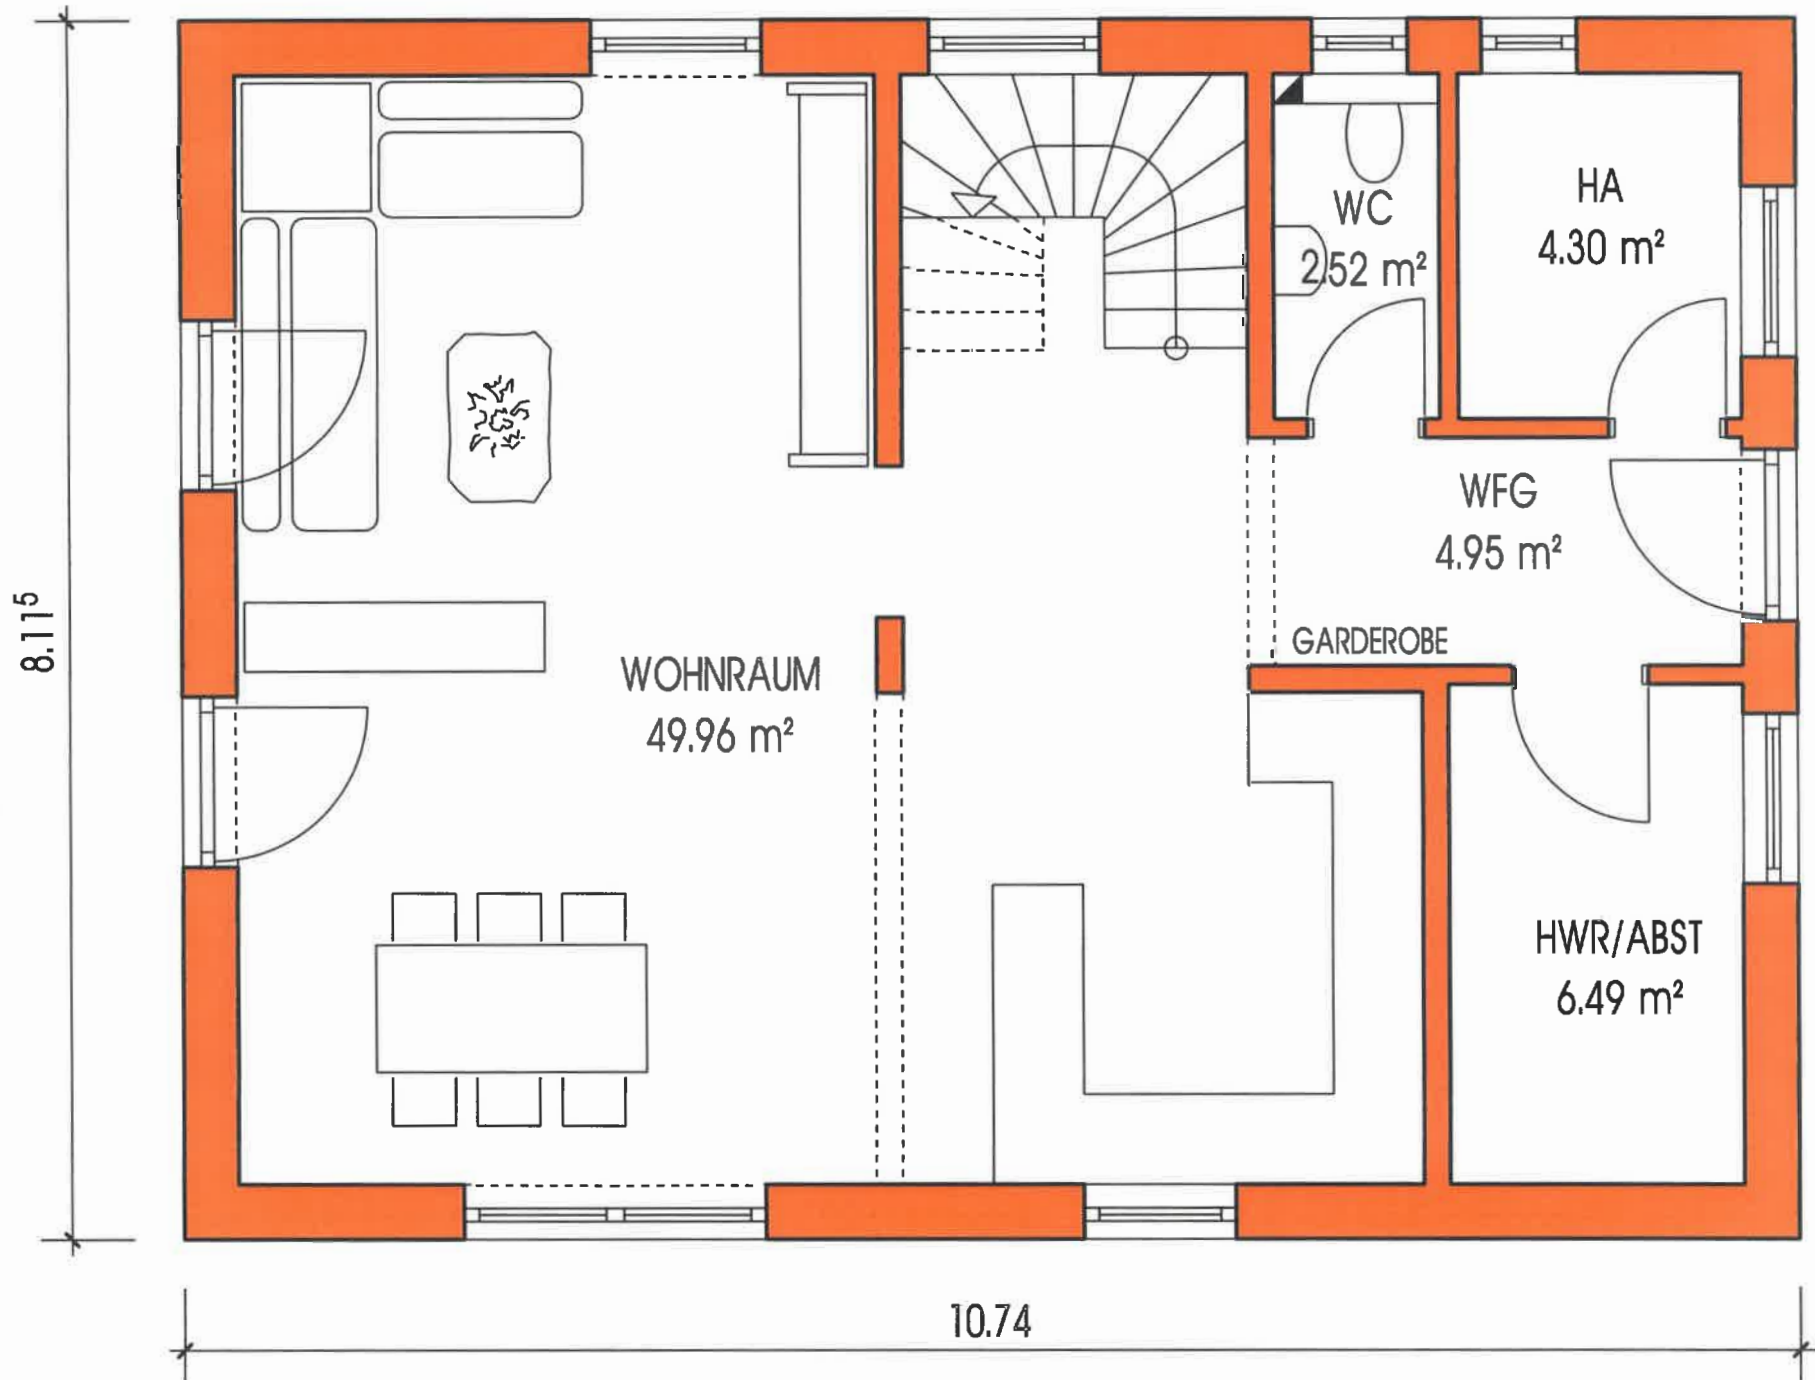

OBERGESCHOSS 1:50

